


ELEV. 1 PG. 1 OF 5


SCALE: 1/8" = 1'-0"

LAZARIAN WORLD CHURCH/COMMUNITY CENTER

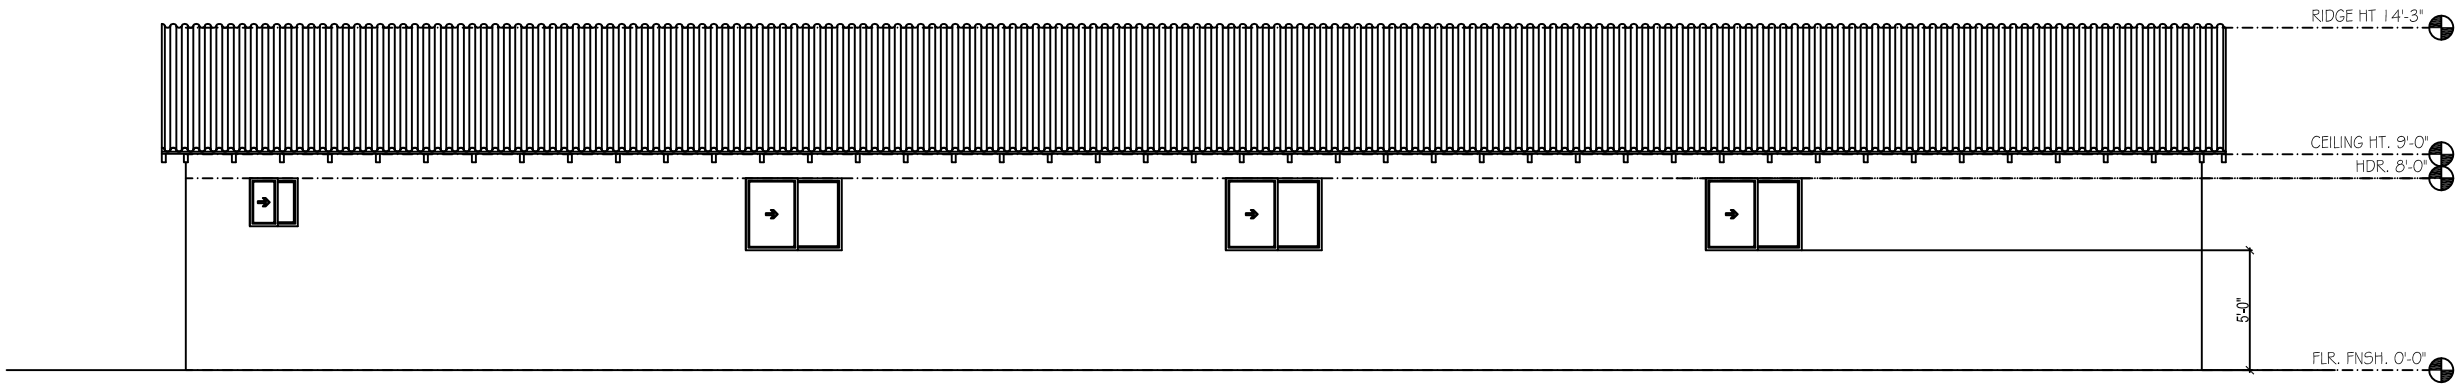


ELEV. 2
SCALE: 1/8" = 1'-0"

PG. 2 OF 5

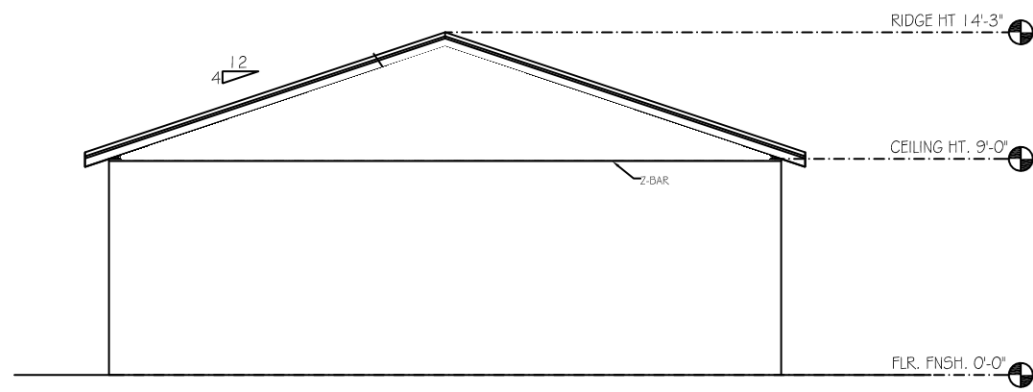



ELEV. 3 PG. 3 OF 5

SCALE: 1/8" = 1'-0"

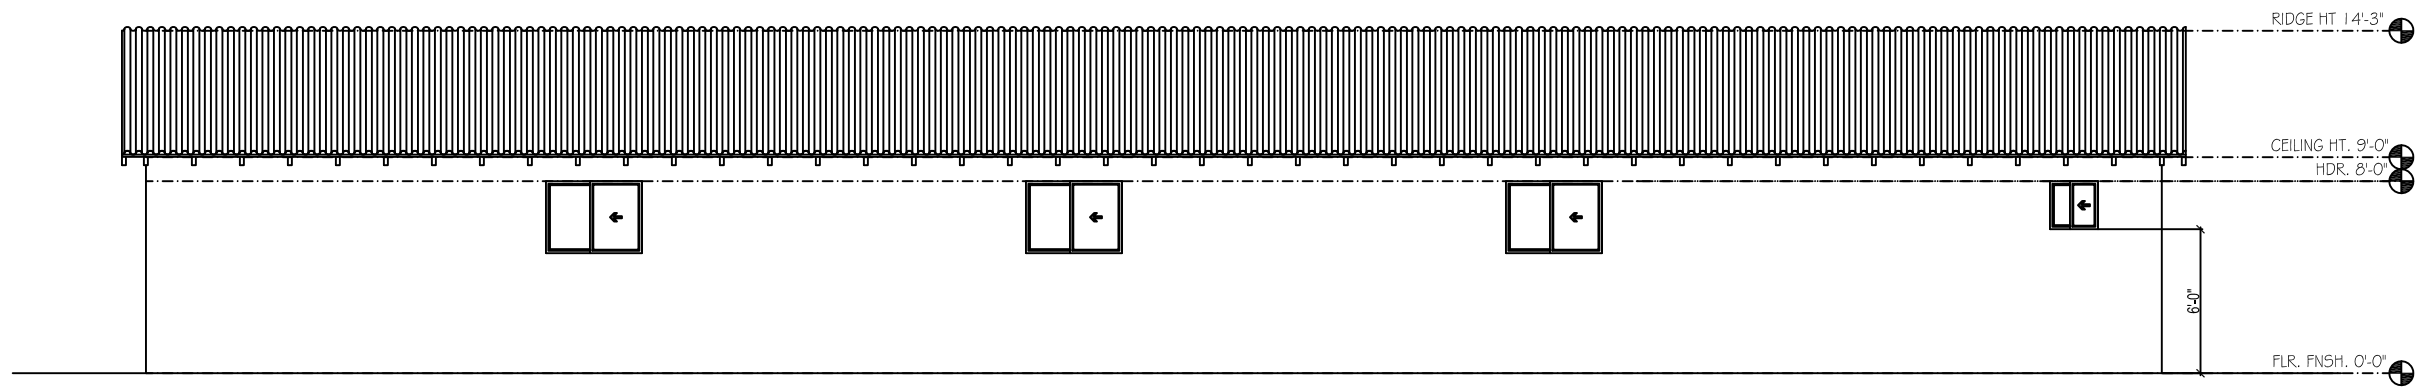

ELEV. 4 PG. 4 OF 5
SCALE: 1/8" = 1'-0"

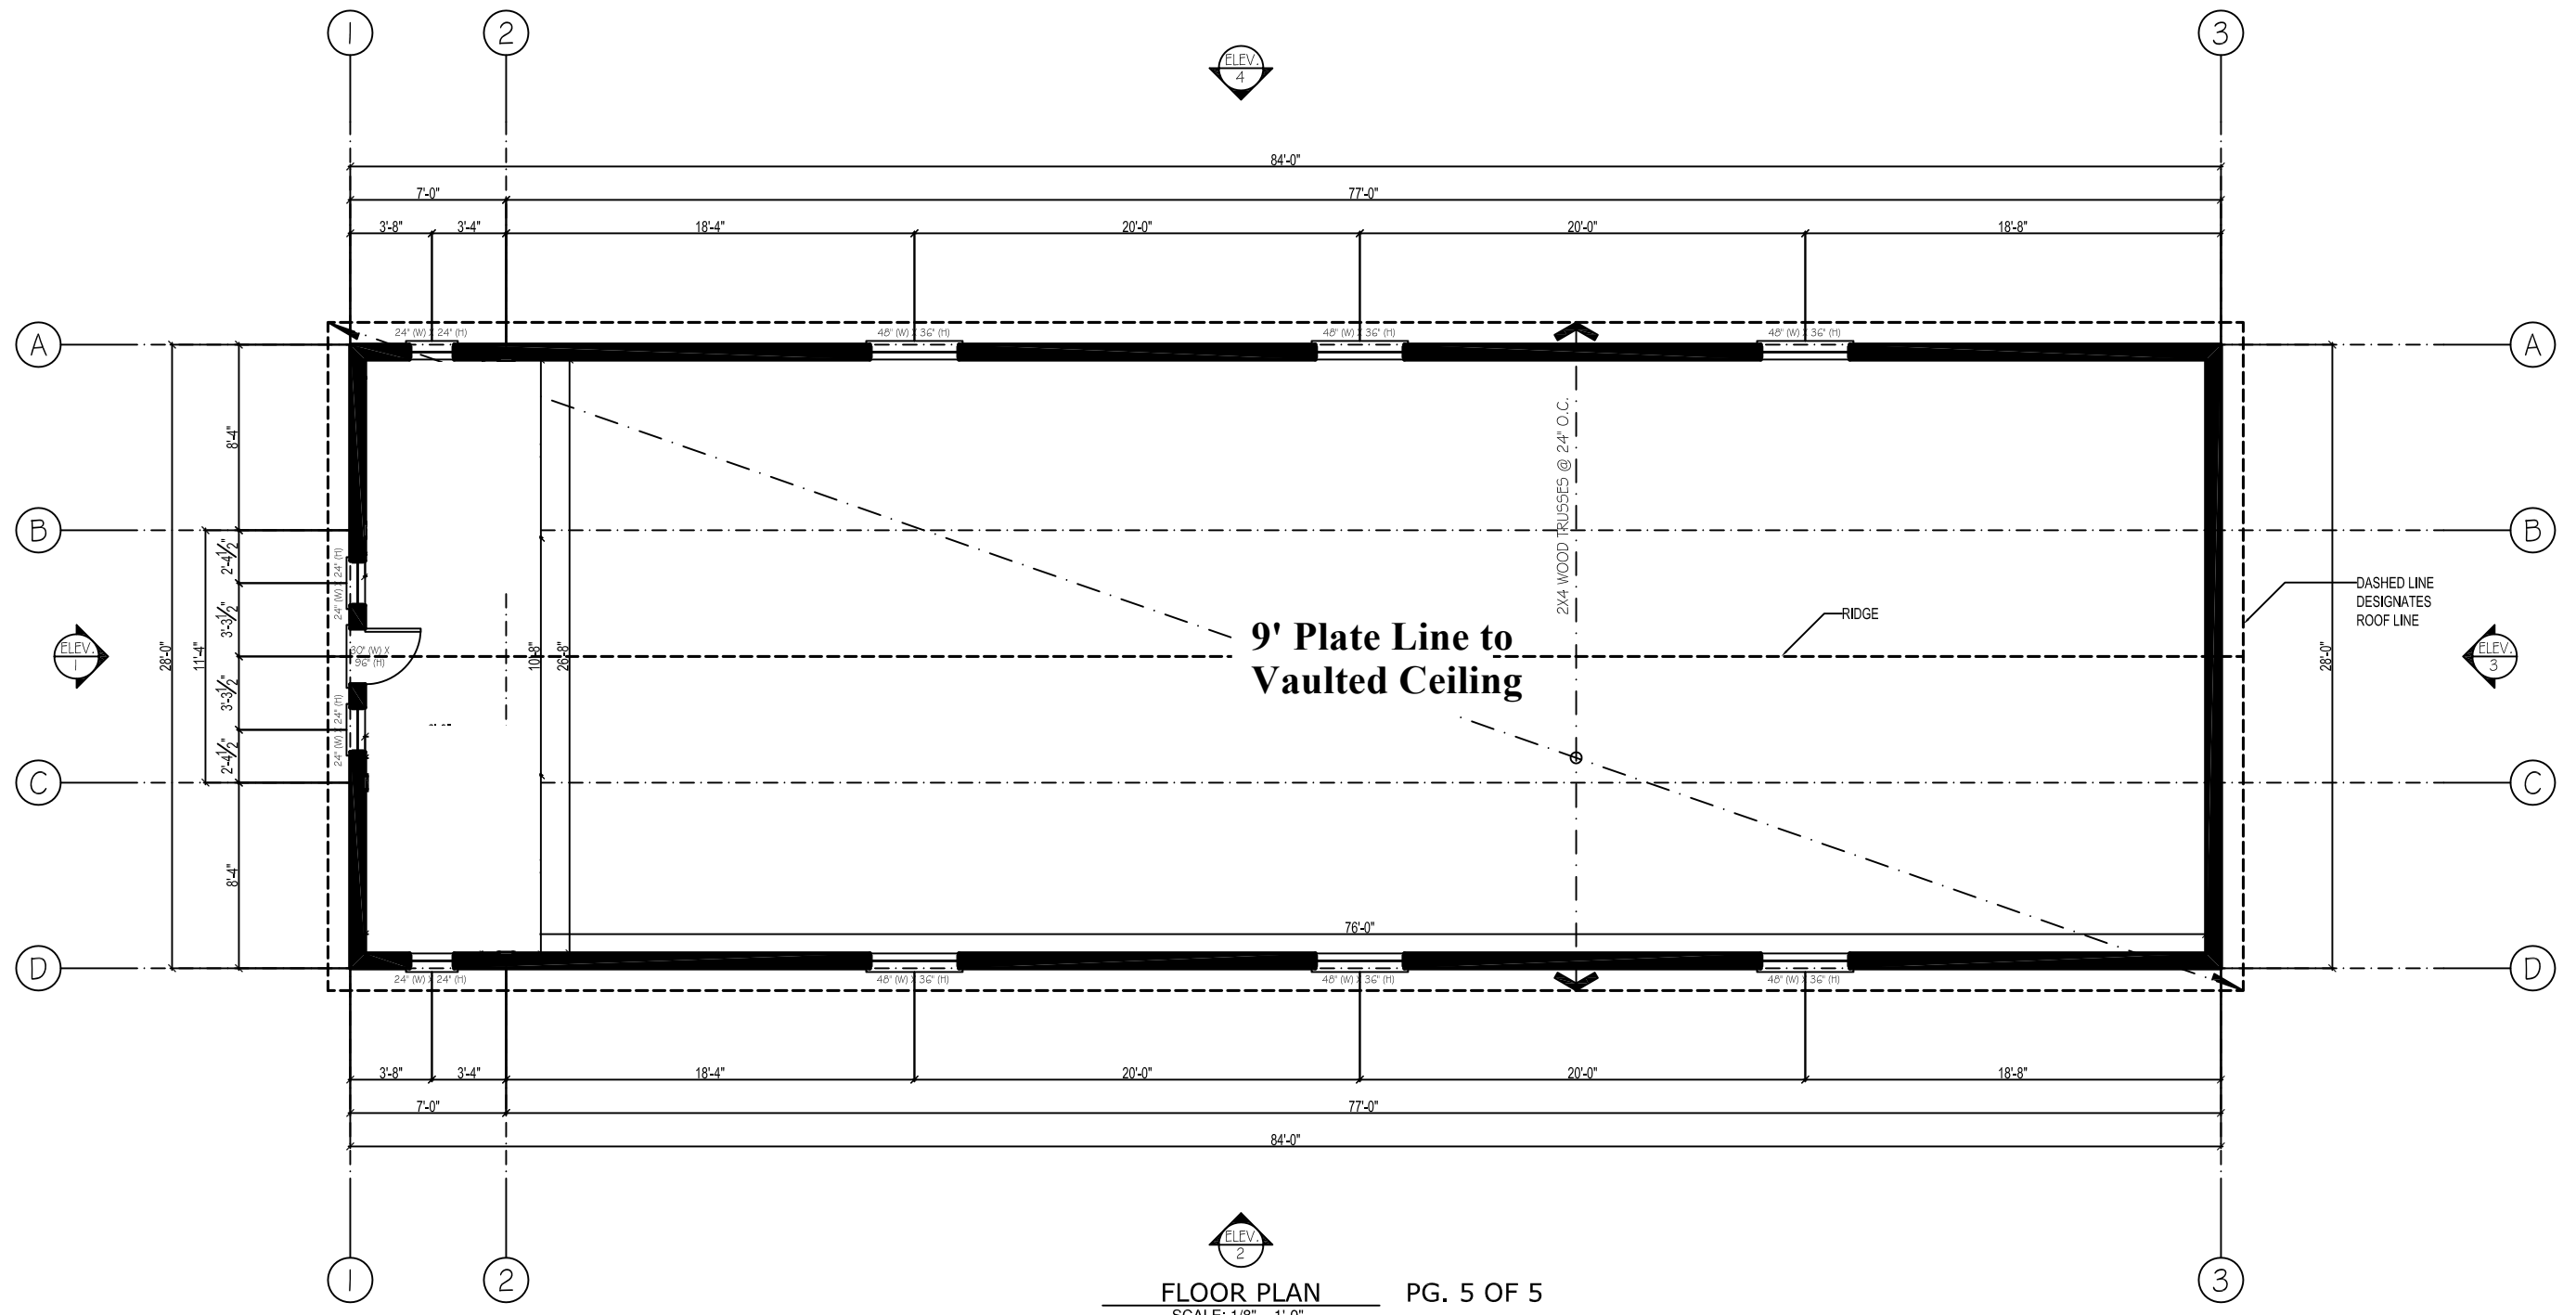


FLOOR PLAN PG. 5 OF 5
 SCALE: 1/8" = 1'-0"

Buildings vary in size up to 34' wide by 100' long